

mbpc

Monteith•Brown
planning consultants
1000 SHEPPARD AVENUE EAST, SUITE 100
SCARBOROUGH, ONTARIO M1S 1T5
TEL: (416) 291-1111 FAX: (416) 291-1112

**DRAFT PLAN
OF SUBDIVISION**

PART OF LOTS 1 & 12
CONCESSION
ECONOMIC DEVELOPMENT ACT

TOWN OF AMHERSTBURG
COUNTY OF ESSEX, ONTARIO

DATE: 12/11/2013

BY: [Signature]

FOR: [Signature]

PROJECT: 1027579








Approval Authority Certificate
This Final Plan of Subdivision is approved by the County of Essex under Section
51(26) of the Planning Act, R.S.O. 1990, on this _____ day of _____, 20____.

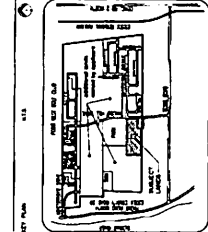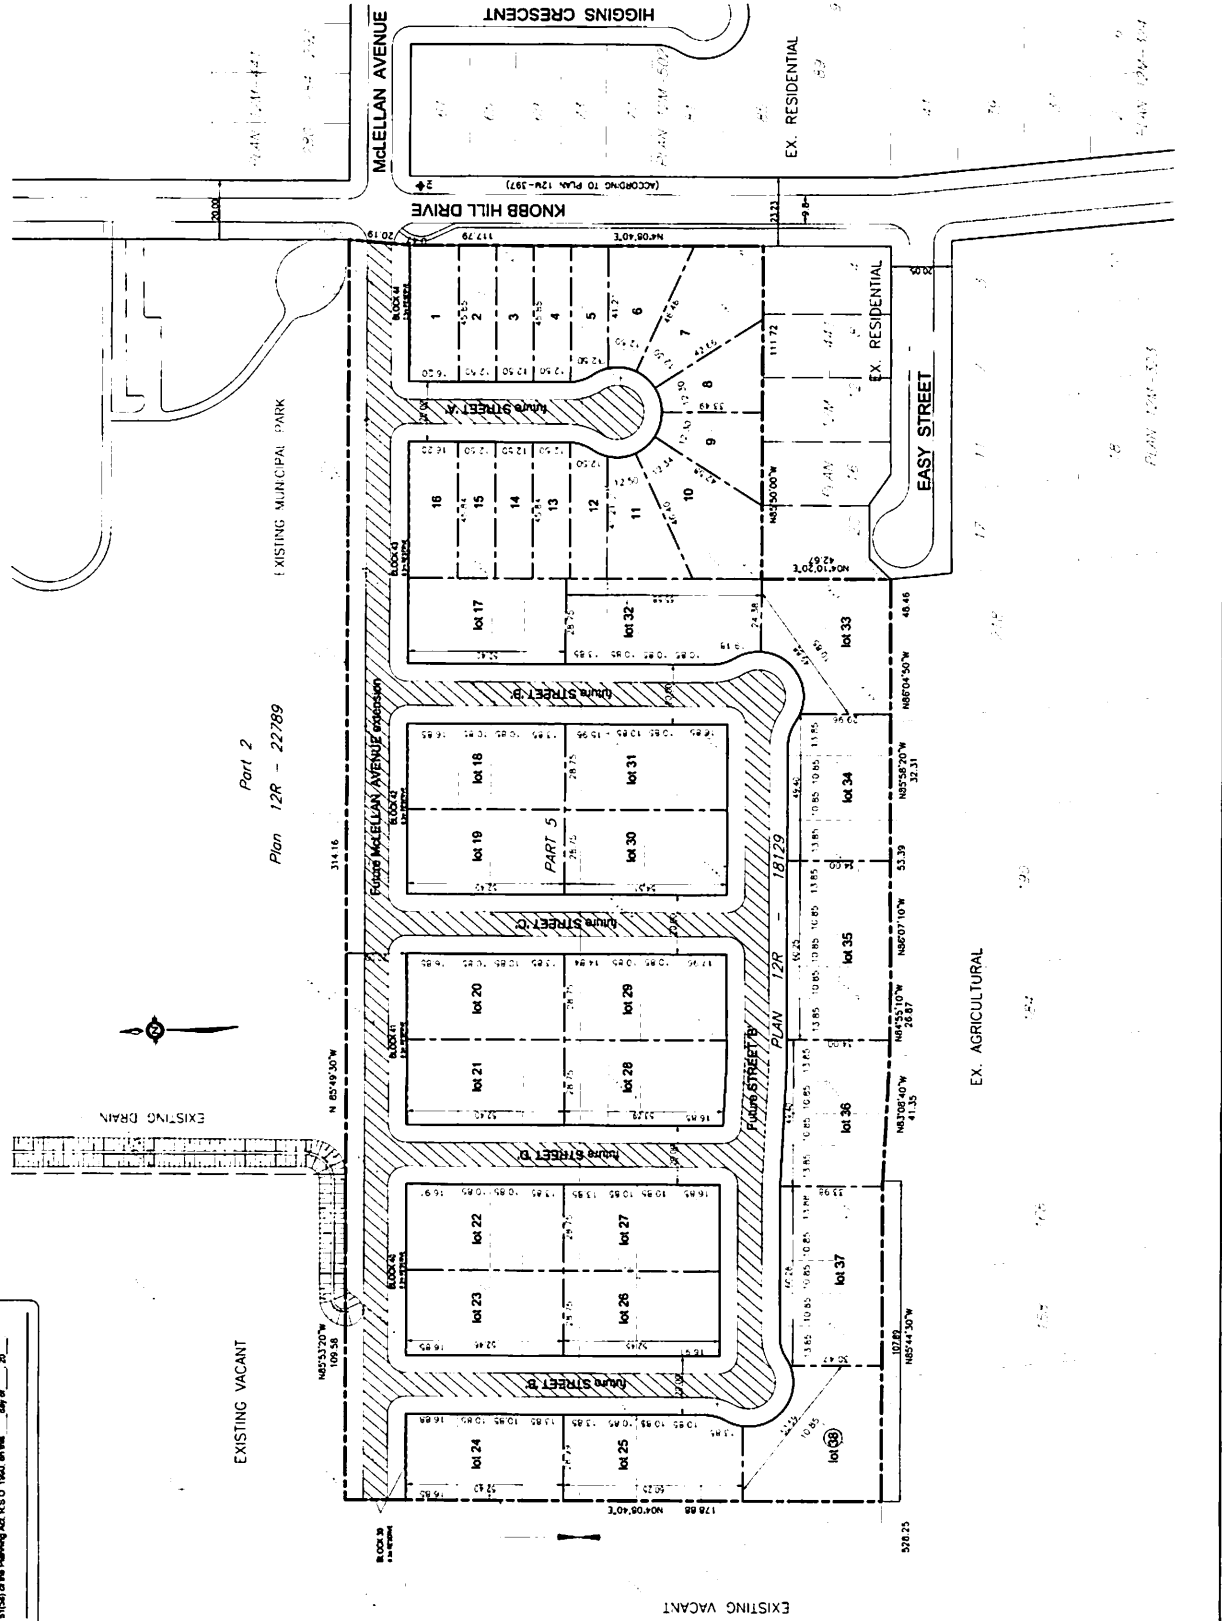


1027579 Ontario Ltd. / Flynn Development Limited
Amherstburg, Ontario

Kingsbridge Subdivision
PHASE 5G

AMHERSTBURG, ONTARIO

County File No. 37-T-13003

Page No. 13-300

DP-A